



**SECTION A-A**  
NTS

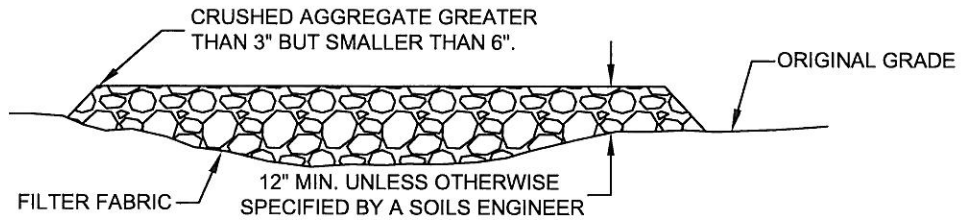


**SECTION B-B**  
NTS

NOTE:  
CONSTRUCT SEDIMENT BARRIER  
AND CHANNELIZE RUNOFF TO  
SEDIMENT TRAPPING DEVICE

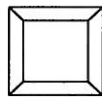

SEDIMENT TRAPPING DEVICE

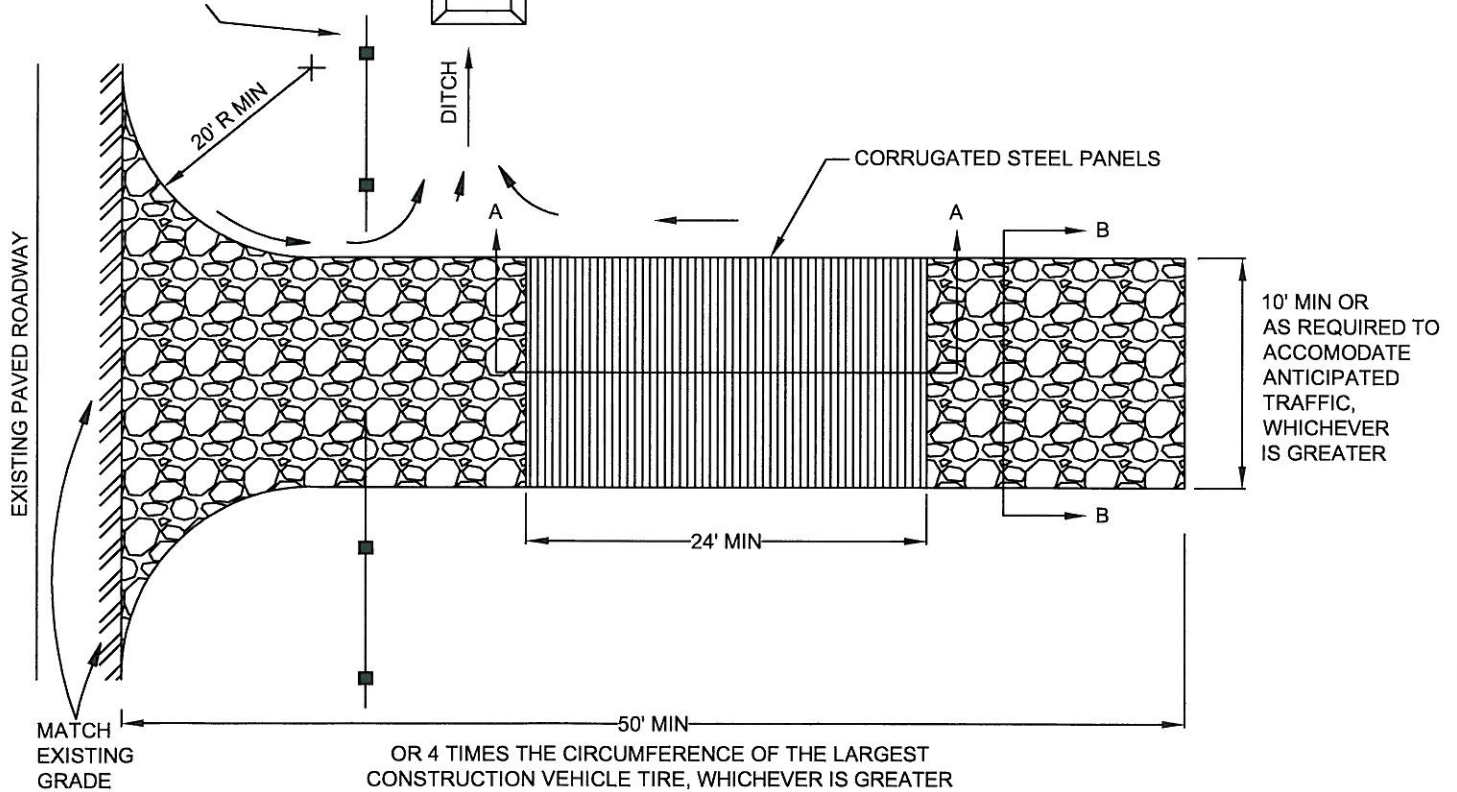

REVISIONS:		
NO.	DATE	APPRV'D

APPROVED BY:  
*Kip D. Field*  
CITY ENGINEER  
KIP D. FIELD  
DATE 3/31/10  
RCE NO. 45679 EXP. DATE 12-31-10

**CITY OF CORONA**

**STABILIZED CONSTRUCTION ENTRANCE/EXIT**

STANDARD PLAN NUMBER: **225** SHT 1 OF 1