

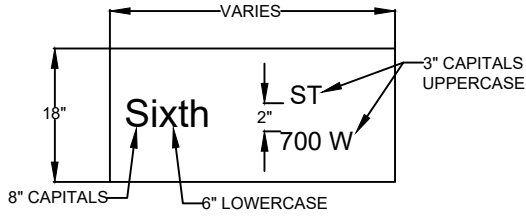
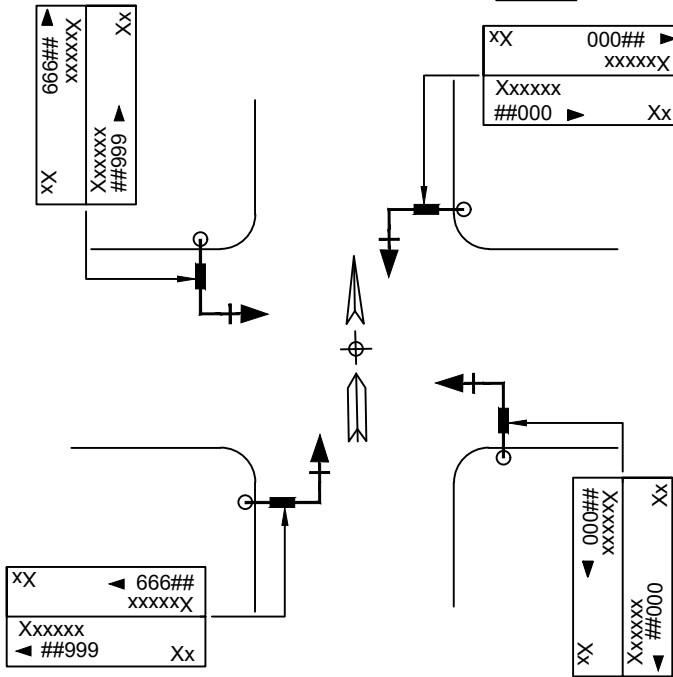


TYPICAL MESSAGE

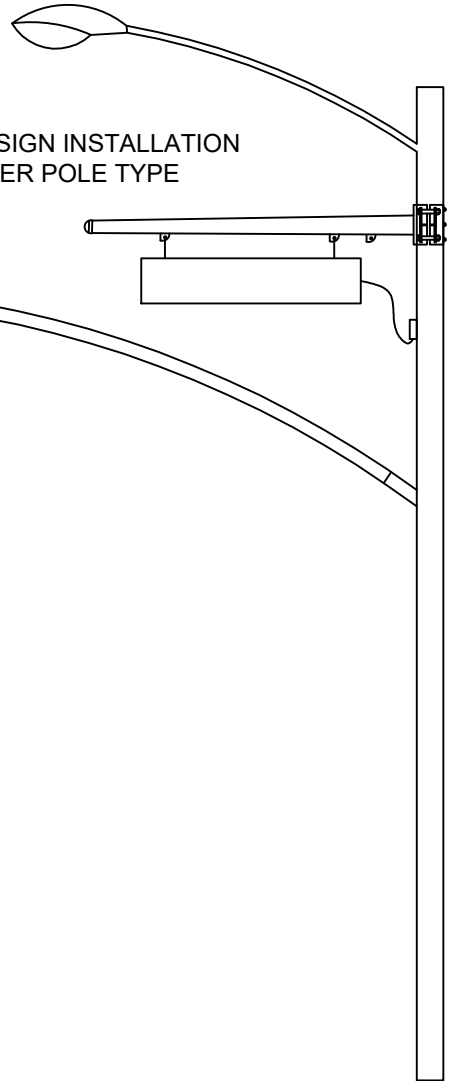

TYPICAL SIGN INSTALLATION
VARIES PER POLE TYPE

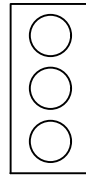

NOTES:

1. INTERNALLY ILLUMINATED STREET NAME SIGNS SHALL BE TYPE A.
2. INTERNALLY ILLUMINATED STREET NAME SIGNS SHALL BE MCCAIN INC. OR NU ART MODEL, NAIM SERIES.
3. LETTERING SHALL BE SERIES "E" 8 INCH UPPERCASE CAPS AND 6 INCH LOWERCASE AND SERIES "C" OR "D" WHEN NECESSARY.
4. SINGLE AND DOUBLE FACES SHALL BE PROVIDED AS SHOWN ON PLANS.
5. ALL SIGNS SHALL BE MONARCH BLUE BACKGROUND, PER MCCAIN INC. MONARCH BLUE # M11289 OR APPROVED EQUAL.
6. STREET SUFFIX, BLOCK NUMBERINGS, BLOCK DIRECTION SHALL BE 3" OR 4" SERIES "E" UPPERCASE.
7. BLOCK NUMBERING AND MESSAGE TO BE PROVIDED BY THE CITY.
8. INTERNALLY ILLUMINATED STREET NAME SIGNS TO MEET CALTRANS STANDARD PLAN ES-7P.
9. ALL SPECIFICATIONS SHALL BE PER CALTRANS STANDARD PLAN ES-7P TYPE "A" SIGN EXCEPT AS NOTED ABOVE.
10. INTERNALLY ILLUMINATED STREET NAME SIGN SHALL BE ILLUMINATED BY AN L.E.D. LIGHT ENGINE FROM G.E., ILLUMECON OR APPROVED EQUAL.

SPECIAL NOTES:



FOR EXISTING SIGNALIZED INTERSECTIONS WITH INTERNALLY ILLUMINATED STREET NAME SIGNS, ALL SIGNS SHALL BE UPGRADED TO WHITE LETTERING ON BLUE BACKGROUND:

1. WHEN A EXISTING TRAFFIC SIGNAL INTERSECTION IS MODIFIED.
2. WHEN A EXISTING INTERNALLY ILLUMINATED STREET NAME IS DAMAGED OR VANDALIZED. AS DIRECTED BY THE ENGINEER.
4. THE CITY WILL PROVIDED DIMENSIONS AND MESSAGES OF EXISTING SIGNS.

NEW PANEL

BACKGROUND: BLUE WITH WHITE (SILVER) LEGEND AND NUMBERS.
LETTER STYLE: FHWA SERIES E, C, OR D

REVISIONS:			APPROVED BY:	DATE	CITY OF CORONA
NO.	DATE	APPRV'D			
1	10/1/20	TK	<i>Tom Koper</i>	10/8/2020	INTERNALLY ILLUMINATED STREET NAME SIGN
			CITY ENGINEER TOM G. KOPER		
			RCE NO. <u>C50258</u>		STANDARD PLAN NUMBER: 511
					SHT 1 OF 2

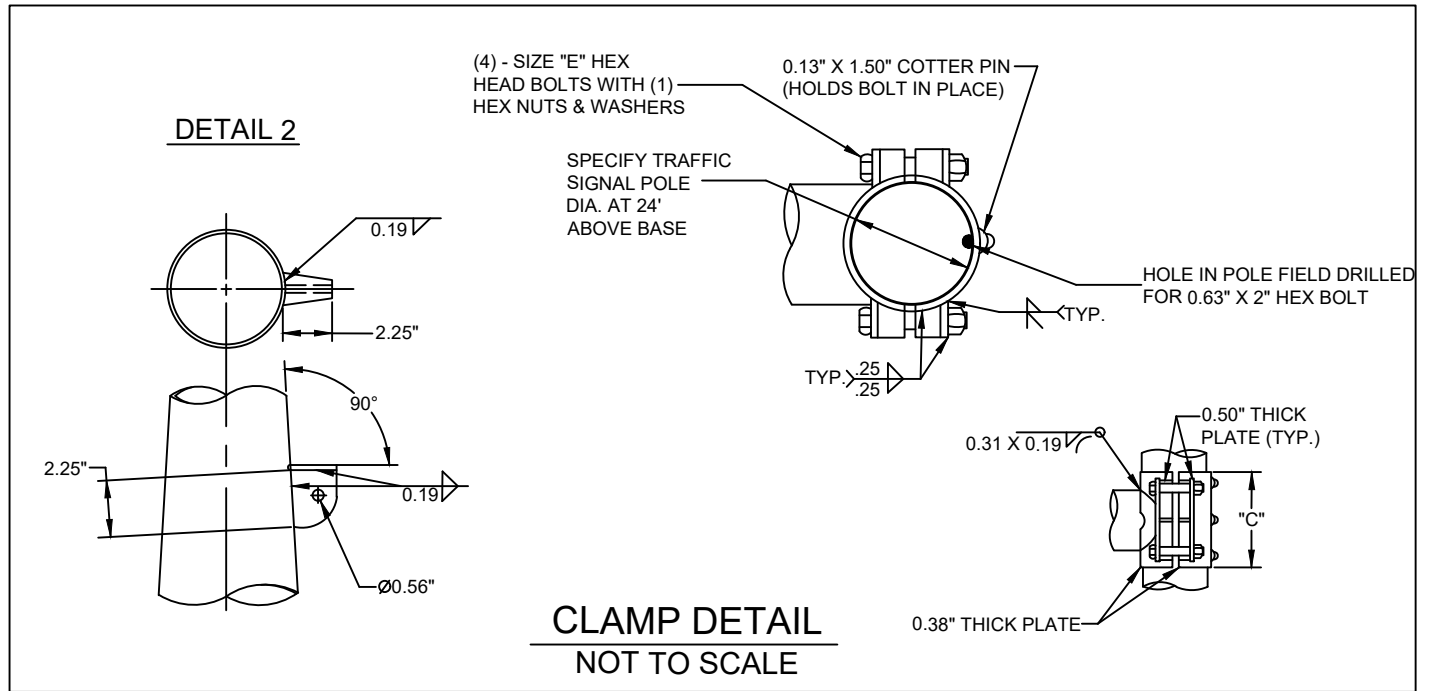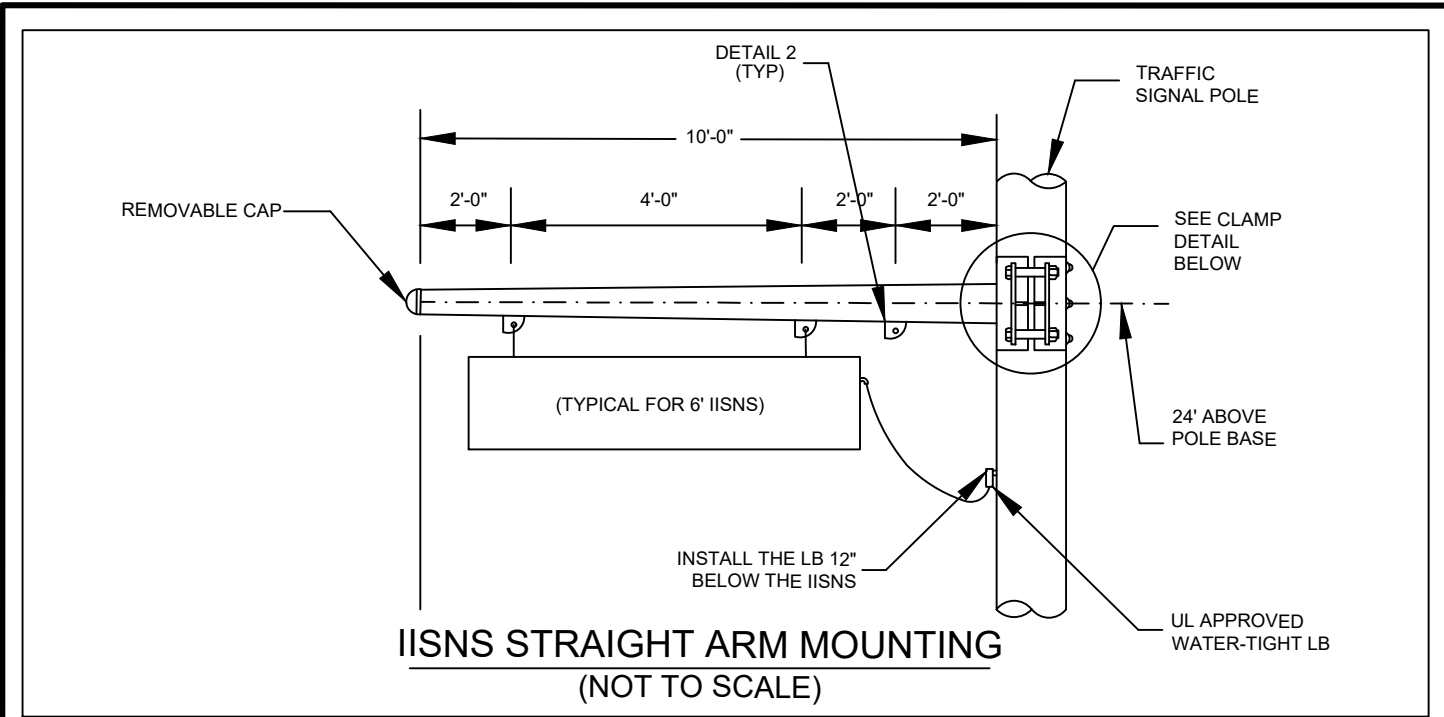

LUMINAIRE ARM DATA				
ARM SPAN "L" (FT)	FIXED END DIA. (IN)	FREE END DIA. (IN)	GA.	DEGREE OF RISE
10.00	3.80	2.40	11	0.50

REVISIONS:		
NO.	DATE	APPRV'D
1	10/1/20	<i>TK</i>

APPROVED BY: *Tom Koper* 10/8/2020

CITY ENGINEER TOM G. KOPER DATE

RCE NO. C50258

CITY OF CORONA

TRAFFIC SIGNAL POLE IISNS STRAIGHT ARM MOUNTING DETAIL

STANDARD PLAN NUMBER: **511** SHT 2 OF 2