


NOTE:
CONTACT PARK DIVISION 48 HRS. PRIOR TO
PLANTING TREES TO MARK AND LOCATE THE
TREES IN THE PARKWAY. (951) 817-5728.

FLOOD THE ROOT ZONE AFTER
PLANTING TO REMOVE AIR AND SETTLE
SOIL.

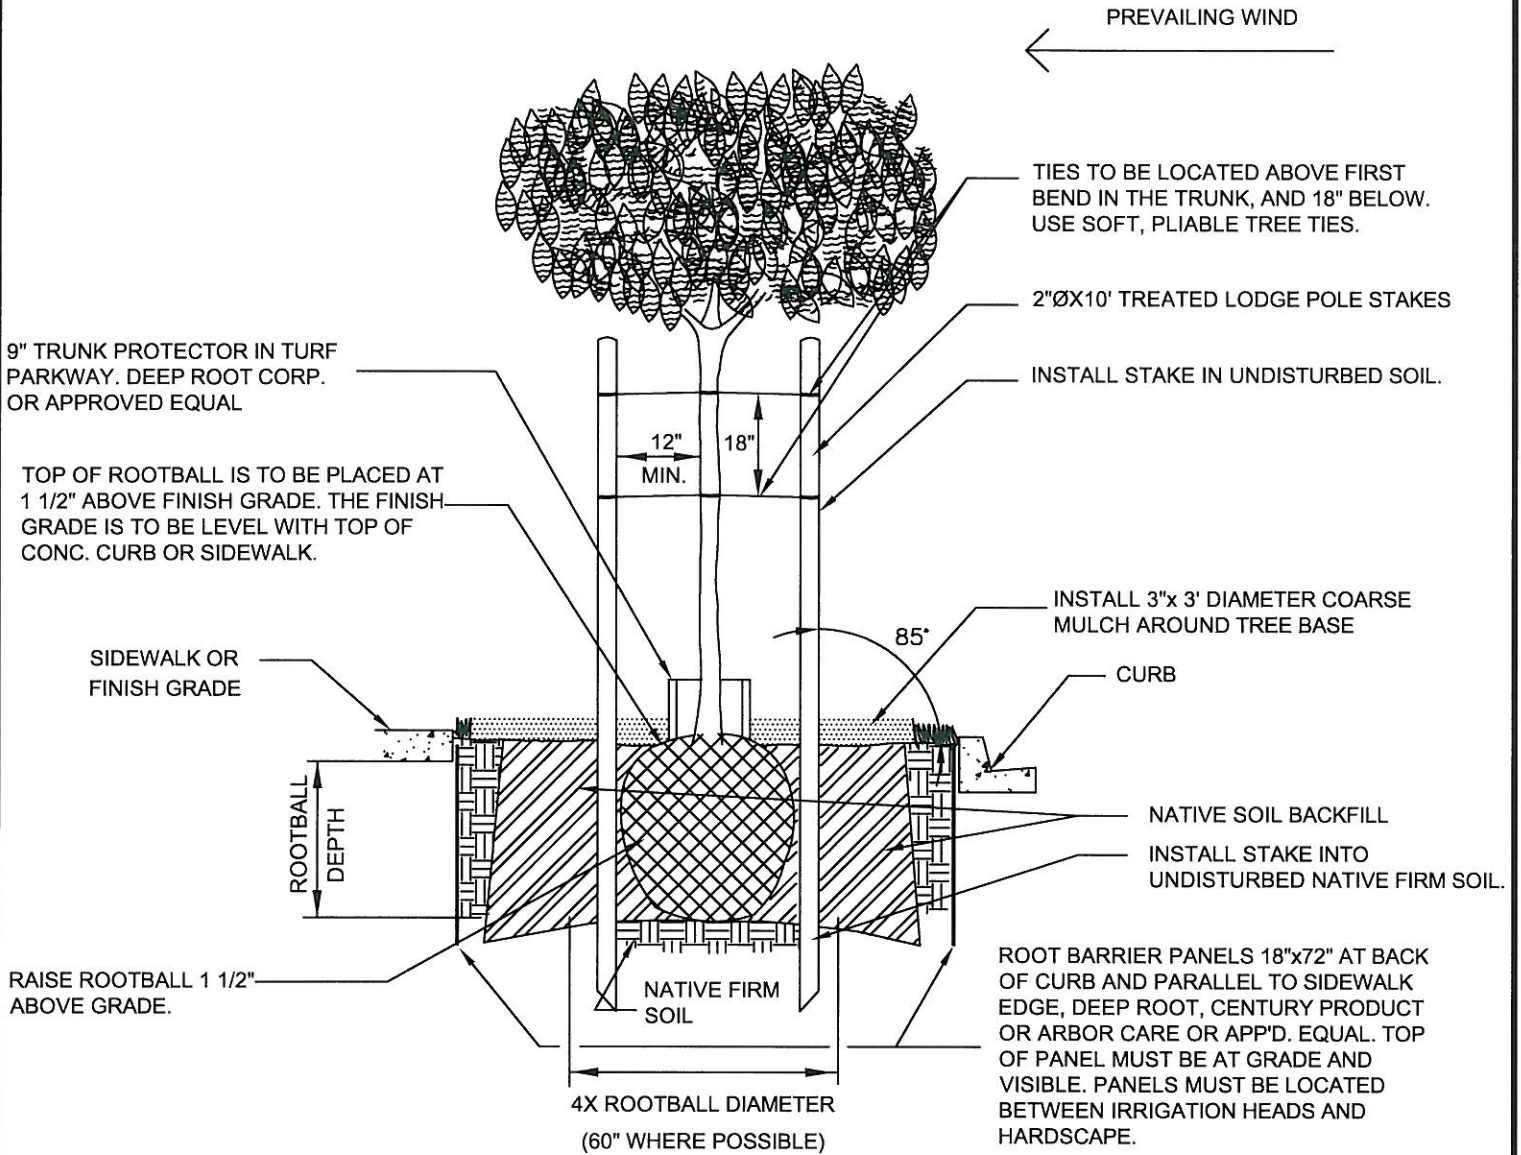

ALL TREES WILL BE LOCATED IN FIELD BY CITY REPRESENTATIVE ACCORDING TO THE FOLLOWING.

1. 15' FROM AREA LIGHTS.
2. 8' FROM DRIVEWAYS.
3. 5' FROM UTILITY, SEWER LINES AND UNDERGROUND VAULTS AND BOXES.
4. SPREAD A 1/2 CUP OF 10+10+10 COMMERCIAL FERTILIZER AROUND ROOT BALL SURFACE.
5. AN OPEN HOLE INSPECTION IS REQUIRED WITH CITY INSPECTOR PRIOR TO PLANTING.



APPROVED BY:
Kip D. Field 11/23/09
CITY ENGINEER DATE
KIP D. FIELD

CITY OF CORONA



TREE PLANTING

| REVISION | DESCRIPTION | BY | DATE |
|----------|-------------|----|------|
|----------|-------------|----|------|

STANDARD PLAN NUMBER: **816** SHT 1 OF 2

NOTE: CONTACT PARK DIVISION 48 HRS.
 PRIOR TO PLANTING TREES TO MARK AND
 LOCATE THE TREES IN THE PARKWAY. (951)
 817-5728.

FLOOD THE ROOT ZONE AFTER PLANTING TO
 REMOVE AIR AND SETTLE SOIL.

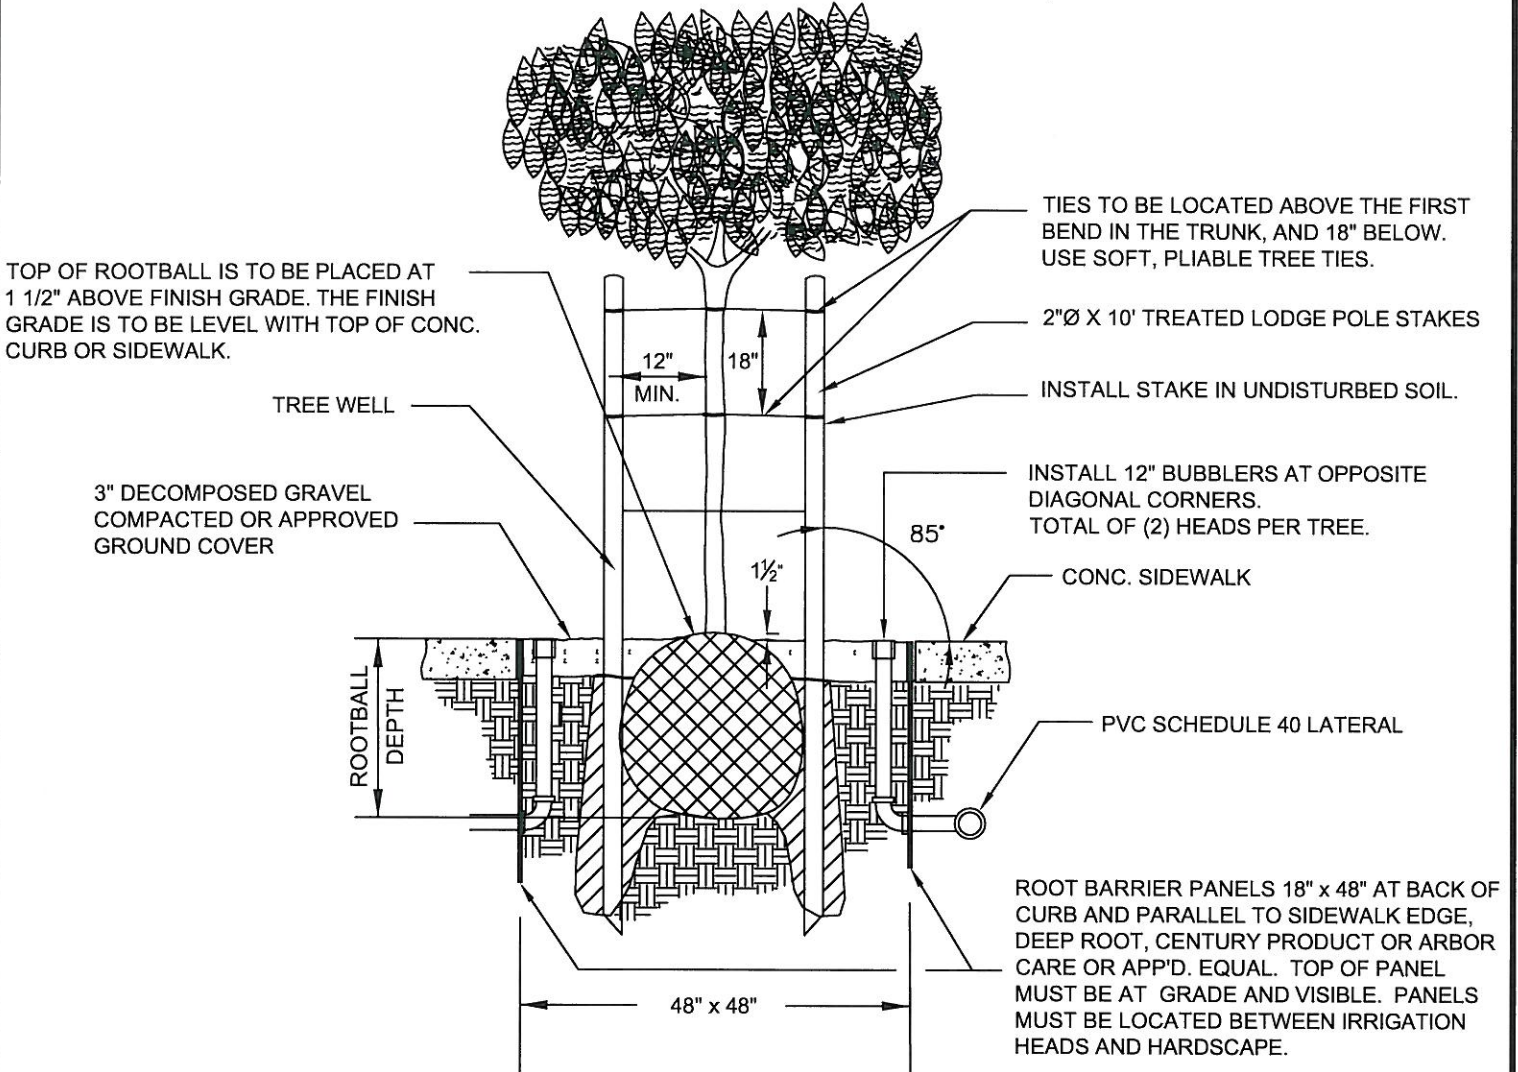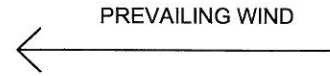

ALL TREES WILL BE LOCATED BY CITY REPRESENTATIVE ACCORDING TO THE FOLLOWING.

1. 15' FROM STREET LIGHTS.
2. 8' FROM DRIVEWAYS.
3. 5' FROM UTILITY, SEWER LINES AND UNDERGROUND VAULTS AND BOXES.
4. SPREAD A 1/2 CUP OF 10+10+10 COMMERCIAL FERTILIZER AROUND ROOT BALL SURFACE.
5. AN OPEN HOLE INSPECTION IS REQUIRED WITH CITY INSPECTOR PRIOR TO PLANTING.



APPROVED BY:
Kip D. Field 11/23/09
 CITY ENGINEER DATE
 KIP D. FIELD

CITY OF CORONA

TREE PLANTING
 (WITH TREE WELL)

| REVISION | DESCRIPTION | BY | DATE |
|----------|-------------|----|------|
| | | | |

STANDARD PLAN NUMBER: **816** SHT 2 OF 2