


NOTE:
 INDIVIDUAL PLANT SYMBOLS ARE SHOWN FOR
 REFERENCE ONLY. THE "ON-CENTER" SPACING
 SHOWN IN THE LEGEND SHALL TAKE
 PRECEDENCE OVER THE ACTUAL SYMBOLS
 SHOWN.

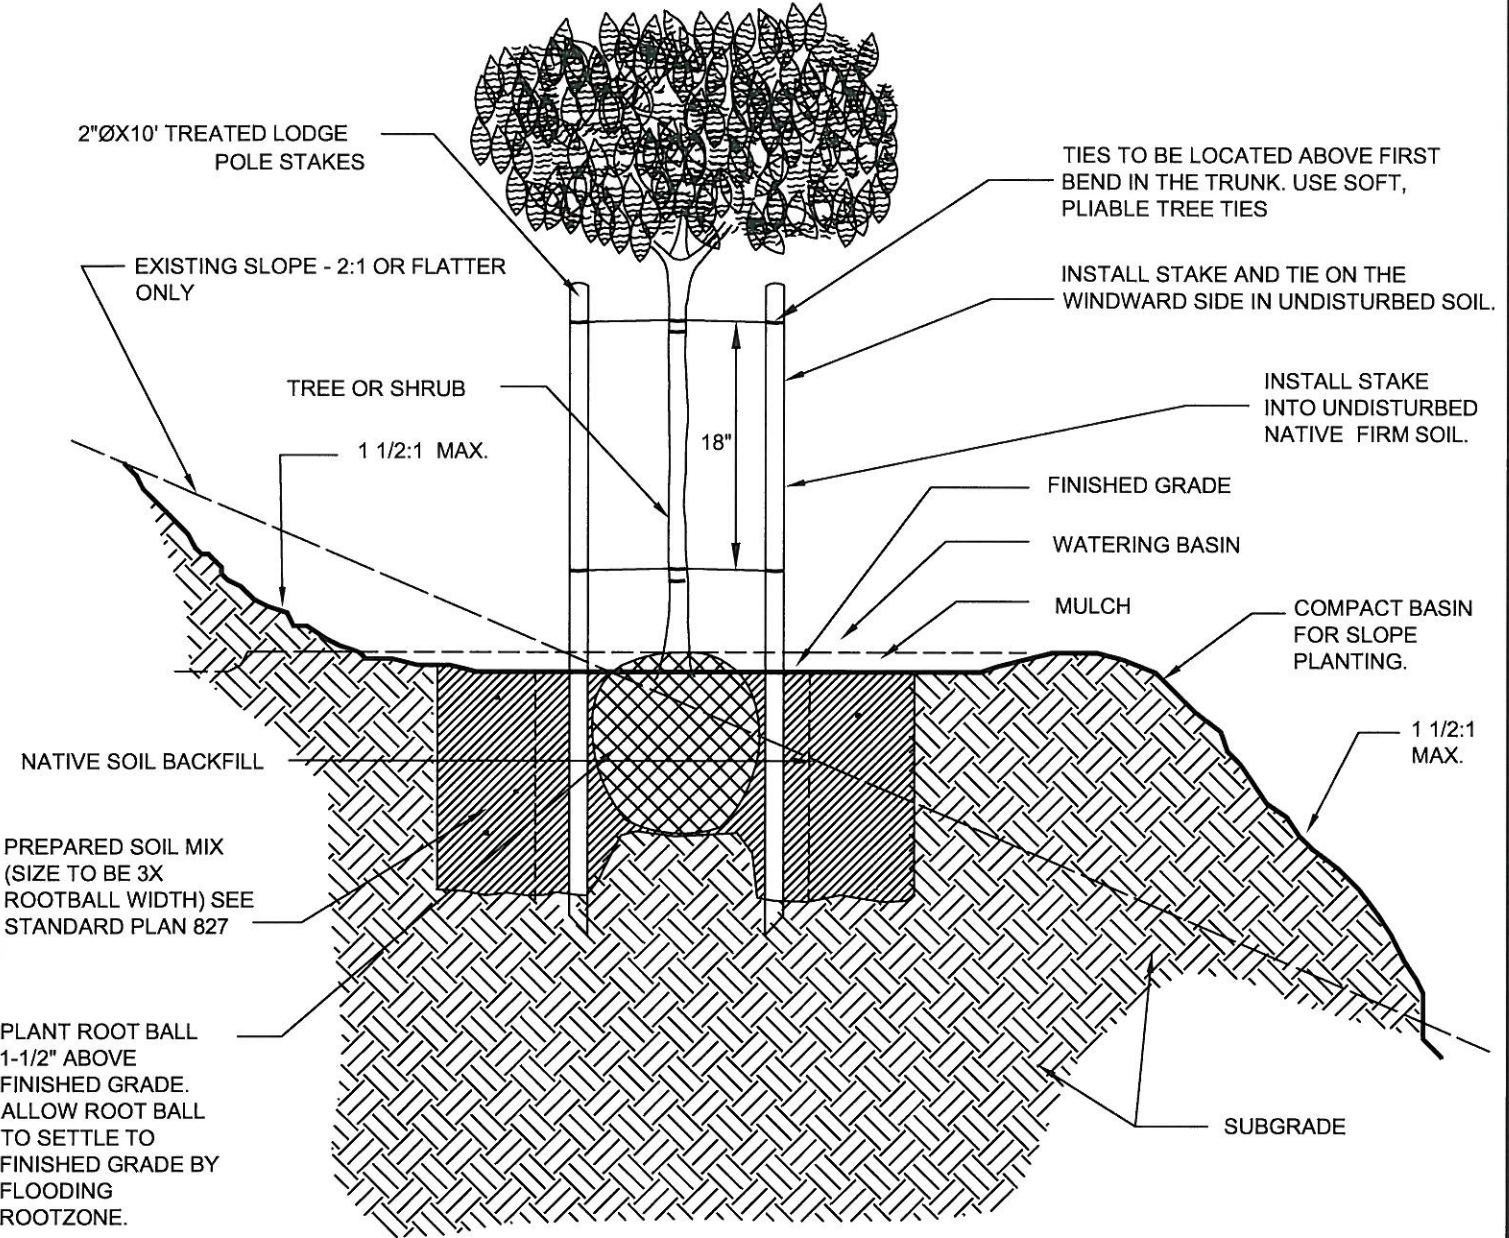

SLOPE PLANTING

SLOPE PLANTING SHALL INCLUDE A COMBINATION OF TREES AND SHRUBS.



APPROVED BY:
Kip D. Field 11/23/09
 CITY ENGINEER DATE
 KIP D. FIELD

CITY OF CORONA

SHRUB AND TREE SLOPE PLANTING

REVISION	DESCRIPTION	BY	DATE

STANDARD PLAN NUMBER: 818 SHT 1 OF 1