


CONCRETE MOW STRIP  
(IF SPECIFIED)  
WITH A SCORE JOINT EVERY  
10 FEET OR MATCH WITH  
CURB AND GUTTER.

(2) #3 REBAR (HORIZ.) CONT.  
WITH 12" OVERLAP

COLD JOINT

6" - 12" RANDOM COBBLE  
PAVING 1/4"-1/2" JOINTS.  
3/4 OF COBBLE TO BE SET  
IN 2500 PSI CONCRETE MIX.

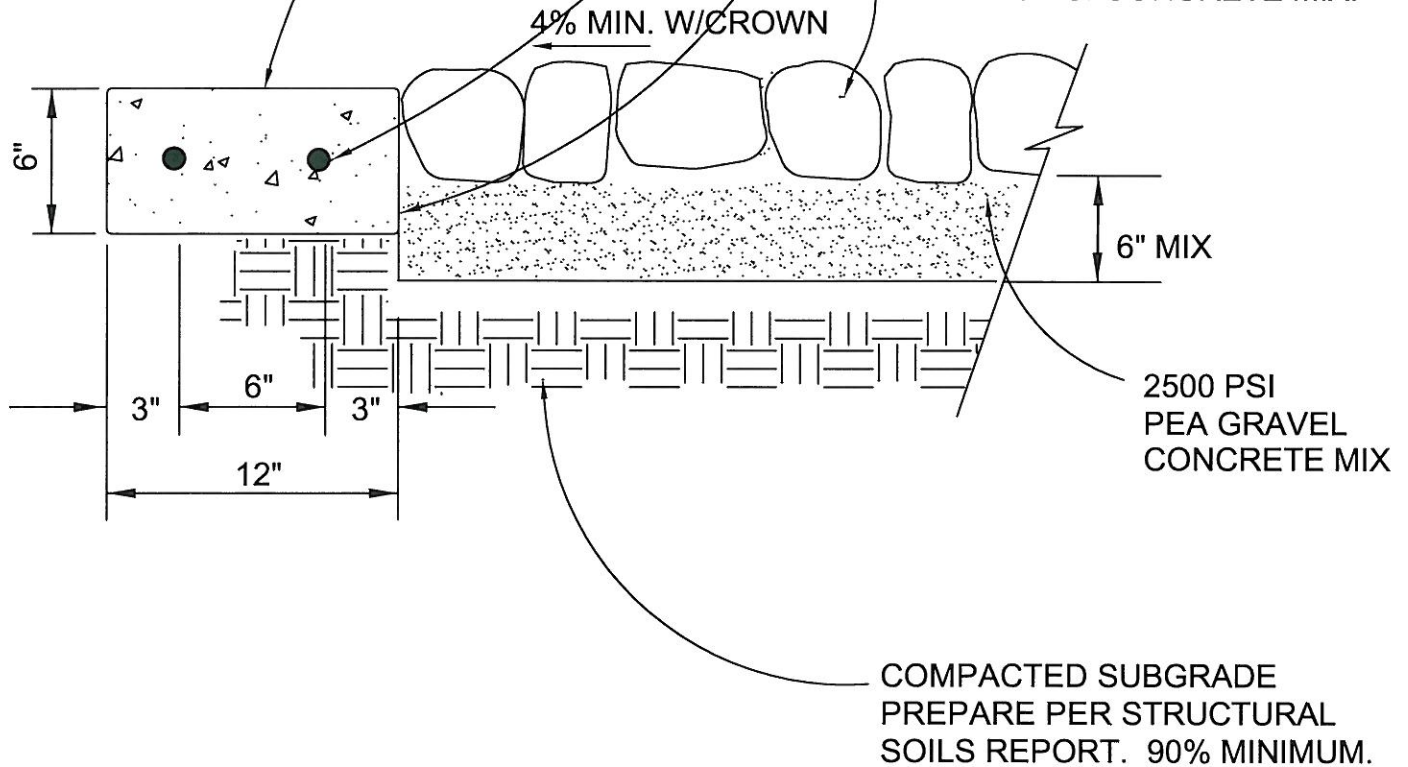

1. SPACE BETWEEN ROCK SHALL NOT EXCEED 1".
2. GENERAL APPEARANCE SHALL BE UNIFORM CROWNED PLANE WITHOUT PEAKS AND VALLEYS.

PERCENTAGE OF COBBLE ROCK TO BE INSTALLED:

40%	12"
30%	10"
20%	8"
10%	6"

**\*NO IRON IS ALLOWED IN COBBLED ROCK\***



APPROVED BY:  
*KIP D. FIELD* 11/23/09  
CITY ENGINEER DATE  
KIP D. FIELD

**CITY OF CORONA**

**MOW BAND/COBBLE PAVING**

REVISION	DESCRIPTION	BY	DATE

STANDARD PLAN NUMBER: **821** SHT 1 OF 1